


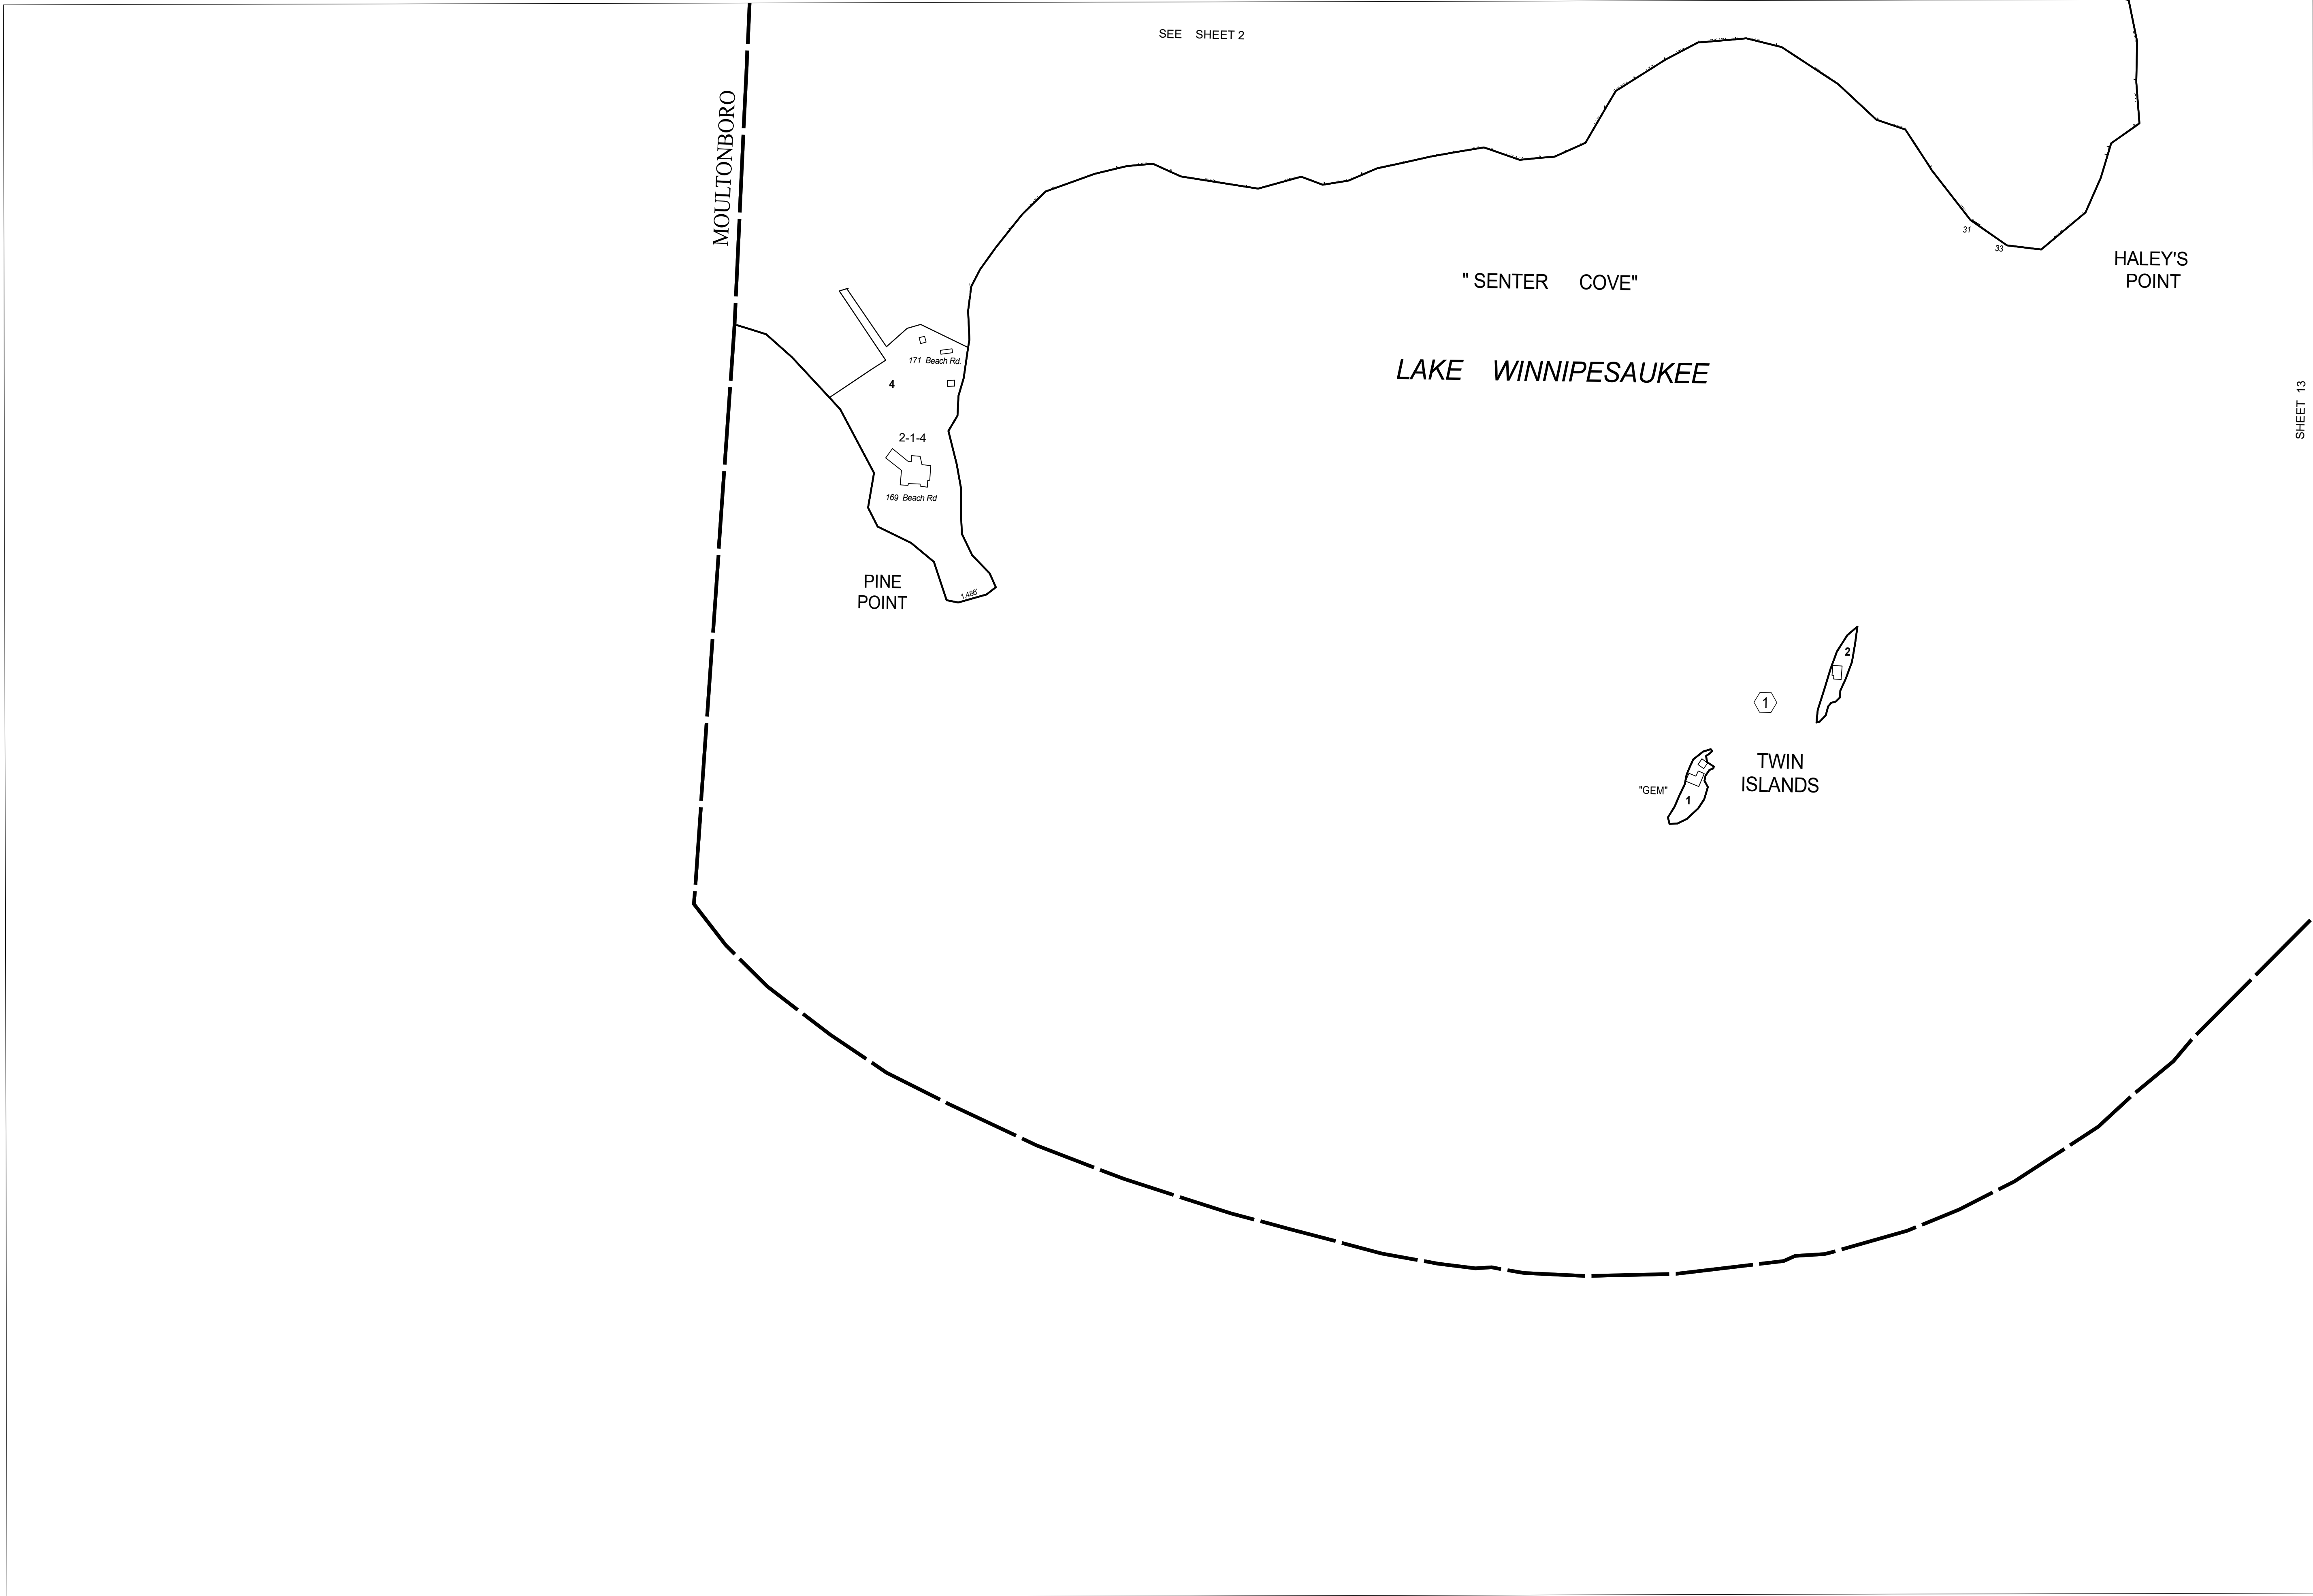

SEE SHEET 2

SHEET 13

THIS MAP IS FOR ASSESSMENT PURPOSES. IT IS NOT VALID FOR LEGAL DESCRIPTION OR CONVEYANCE.

THE HORIZONTAL DATUM IS THE NEW HAMPSHIRE STATE PLANE COORDINATE SYSTEM, NAD 83.

ORIGINAL MAPPING BY SUSAN H. RAMSBOTHAM, MELVIN VILLAGE, NH

REVISED & REPRINTED BY

**CAI Technologies**
Precision Mapping. Geospatial Solutions.

11 Pleasant Street, Littleton, NH 03561
800.322.4540 - www.cai-tech.com

LEGEND	
RECORD DIMENSION	100'
SCALED DIMENSION	100'(S)
E911 STREET NUMBER	100
STONE WALLS	○○○○○
FENCES	—+—+—+—+—
WATER	—(blue wavy line)—
SUBDIVISION LOT NUMBER	②
BLOCK NUMBER	②
RIGHT OF WAY/ACCESS	—+—+—+—+—
COMMON OWNERSHIP	—+—+—+—+— OR —+—+—+—+—
WETLANDS	—(wavy line with cross-hatch)—

FEET
200 100 0 200 400 600

SCALE: 1" = 200'

METERS
50 25 0 50 100 150


REVISED TO: APRIL 1, 2020


PROPERTY MAPS

TUFTONBORO

NEW HAMPSHIRE

INDEX DIAGRAM

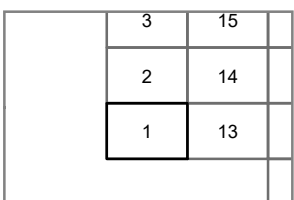

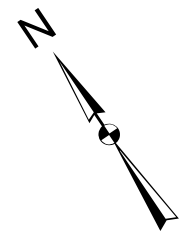

MAP NO.

1