


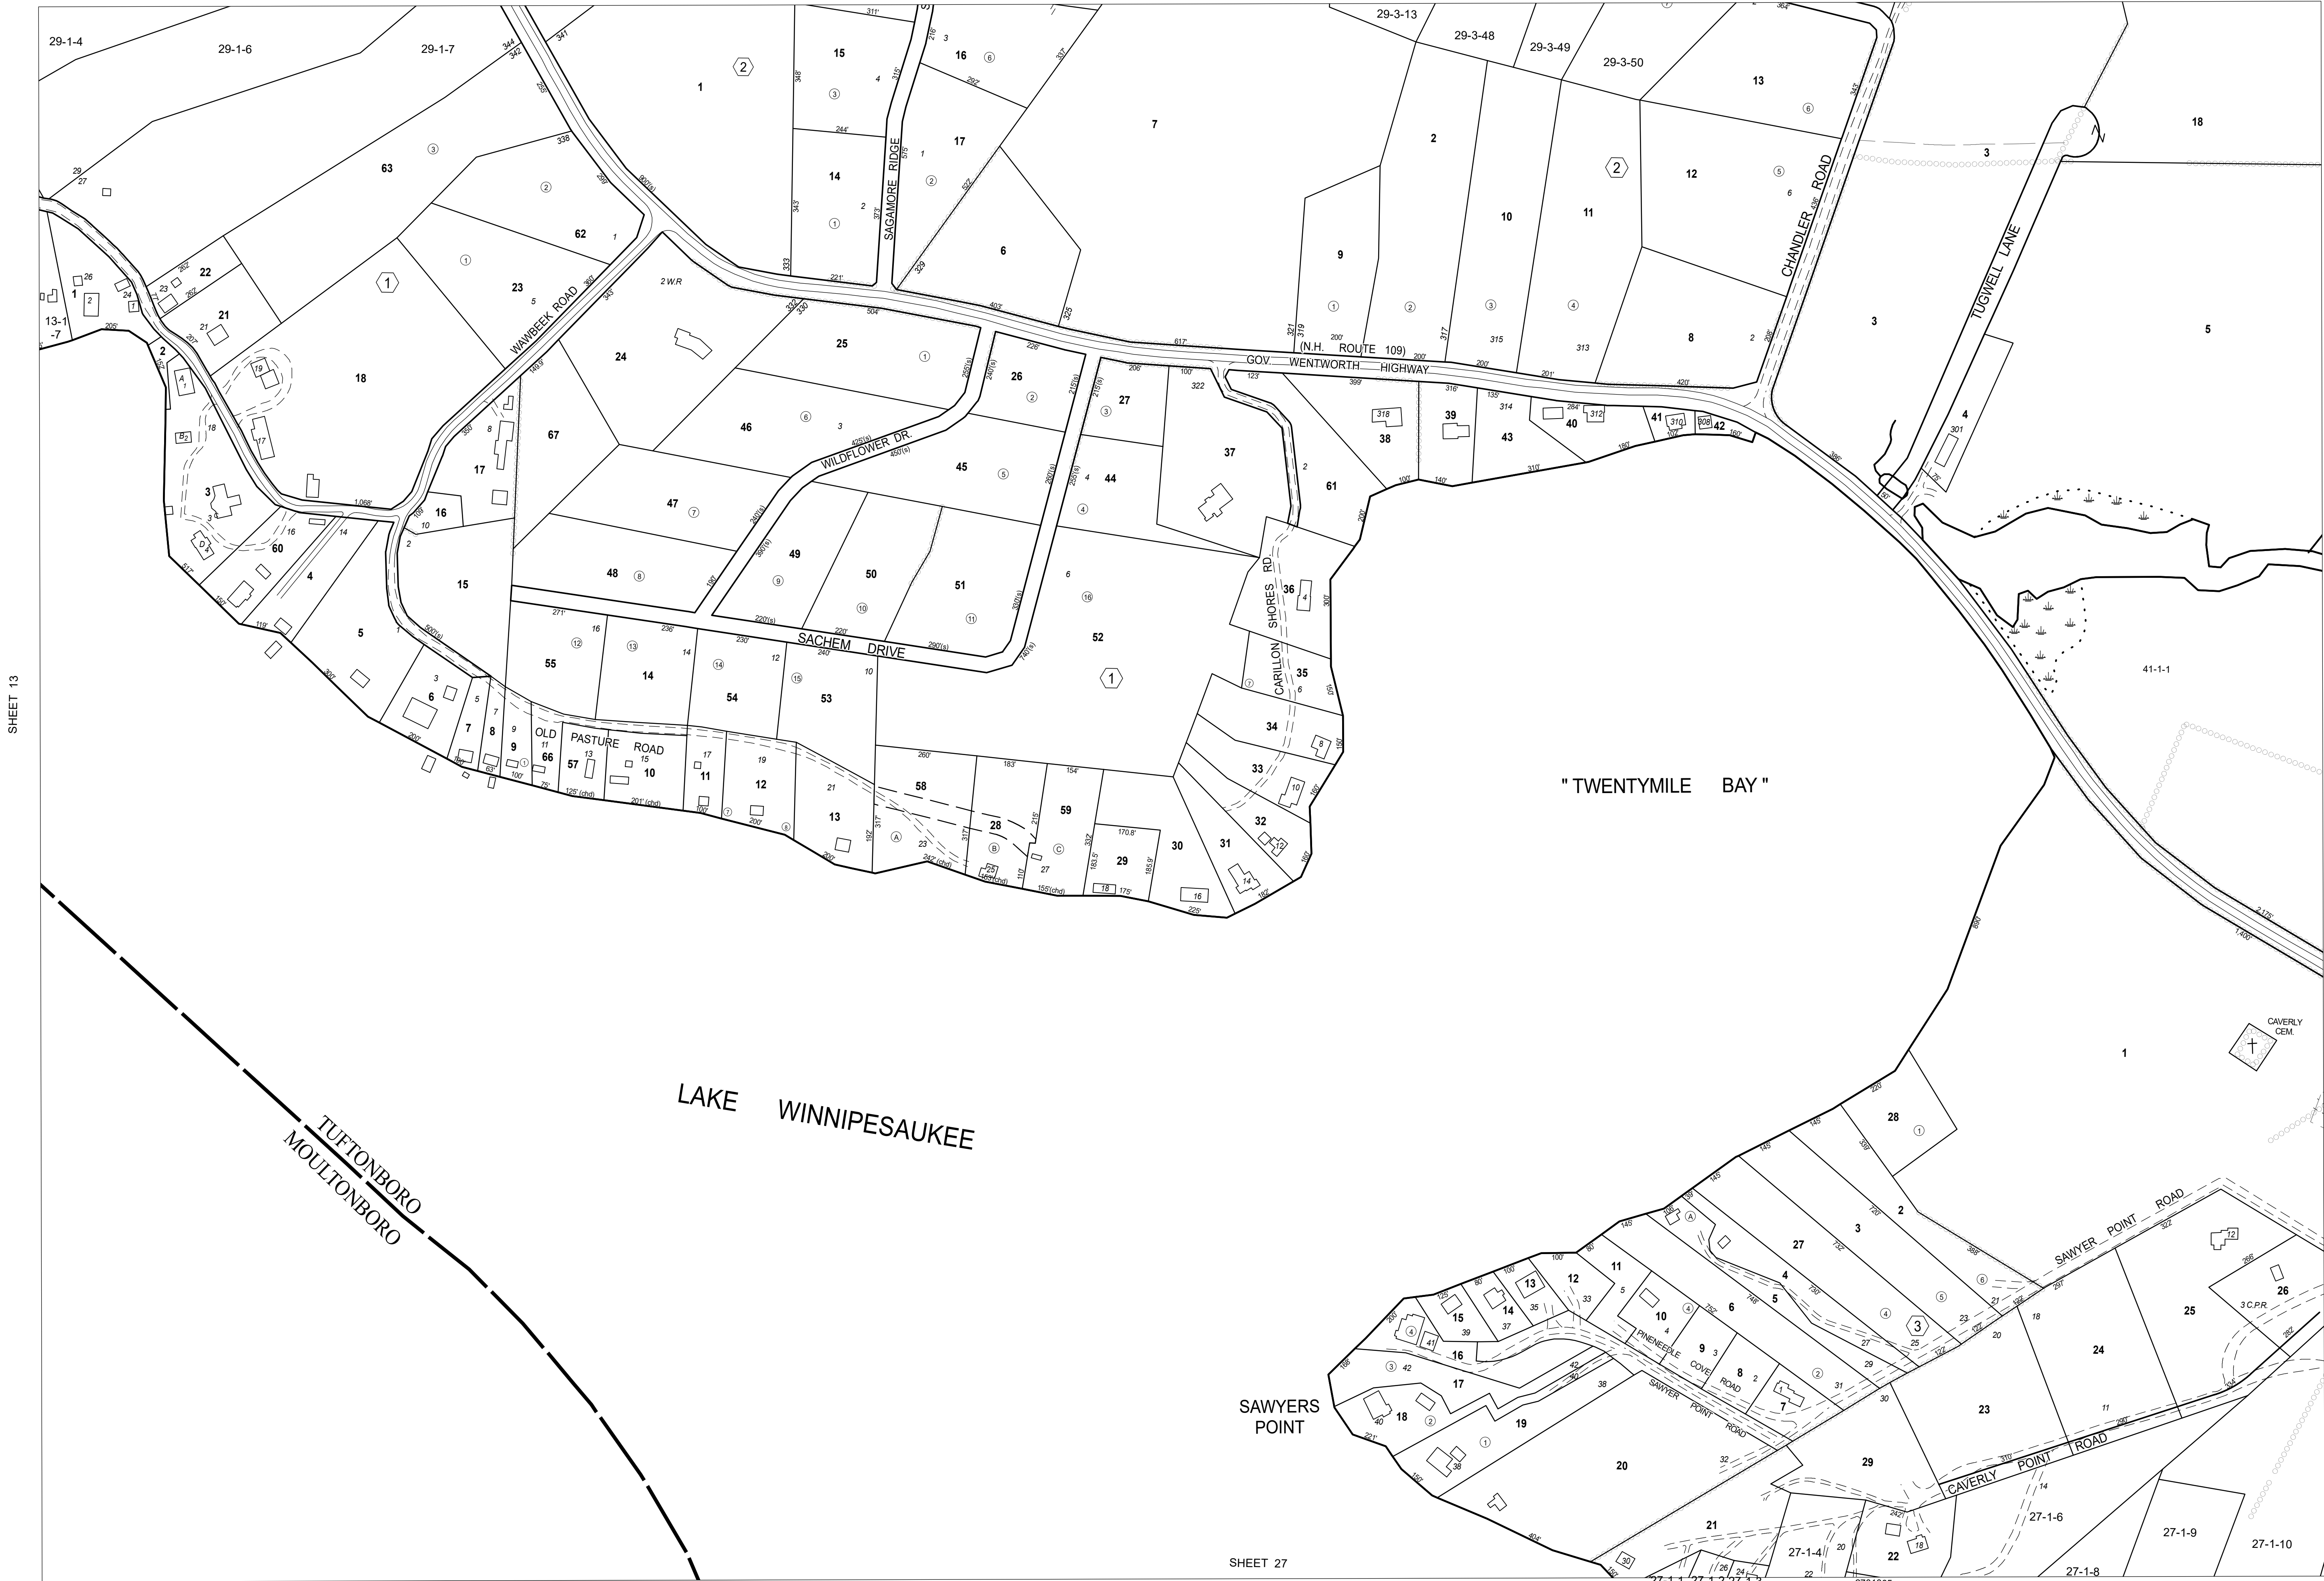

SHEET 13

SHEET 41

SHEET 27

THIS MAP IS FOR ASSESSMENT PURPOSES. IT IS NOT VALID FOR LEGAL DESCRIPTION OR CONVEYANCE.

THE HORIZONTAL DATUM IS THE NEW HAMPSHIRE STATE PLANE COORDINATE SYSTEM, NAD 83.

ORIGINAL MAPPING BY SUSAN H. RAMSBOTHAM, MELVIN VILLAGE, NH

REVISED & REPRINTED BY

CAI Technologies

Precision Mapping. Geospatial Solutions.

11 Pleasant Street, Littleton, NH 03561
800.322.4540 - www.cai-tech.com

LEGEND

RECORD DIMENSION - - - - - 100'
SCALED DIMENSION - - - - - 100'(S)
E911 STREET NUMBER - - - - - 100
STONE WALLS - - - - - ○○○○○○
FENCES - - - - - —+—+—+—+—
WATER - - - - - [Blue Shaded Area]

SUBDIVISION LOT NUMBER - - - - - ②
BLOCK NUMBER - - - - - ②
RIGHT OF WAY/ACCESS - - - - - —+—+—+—+—
COMMON OWNERSHIP - - - - - —+—+—+—+—
WETLANDS - - - - - [Blue Shaded Area]

FEET 200 100 0 200 400 600

SCALE: 1" = 200'

METERS 50 25 0 50 100 150

REVISED TO: APRIL 1, 2020

PROPERTY MAPS

TUFTONBORO

NEW HAMPSHIRE

INDEX DIAGRAM

14	29	42
13	28	41
27	40	

North Arrow

MAP NO.

28